
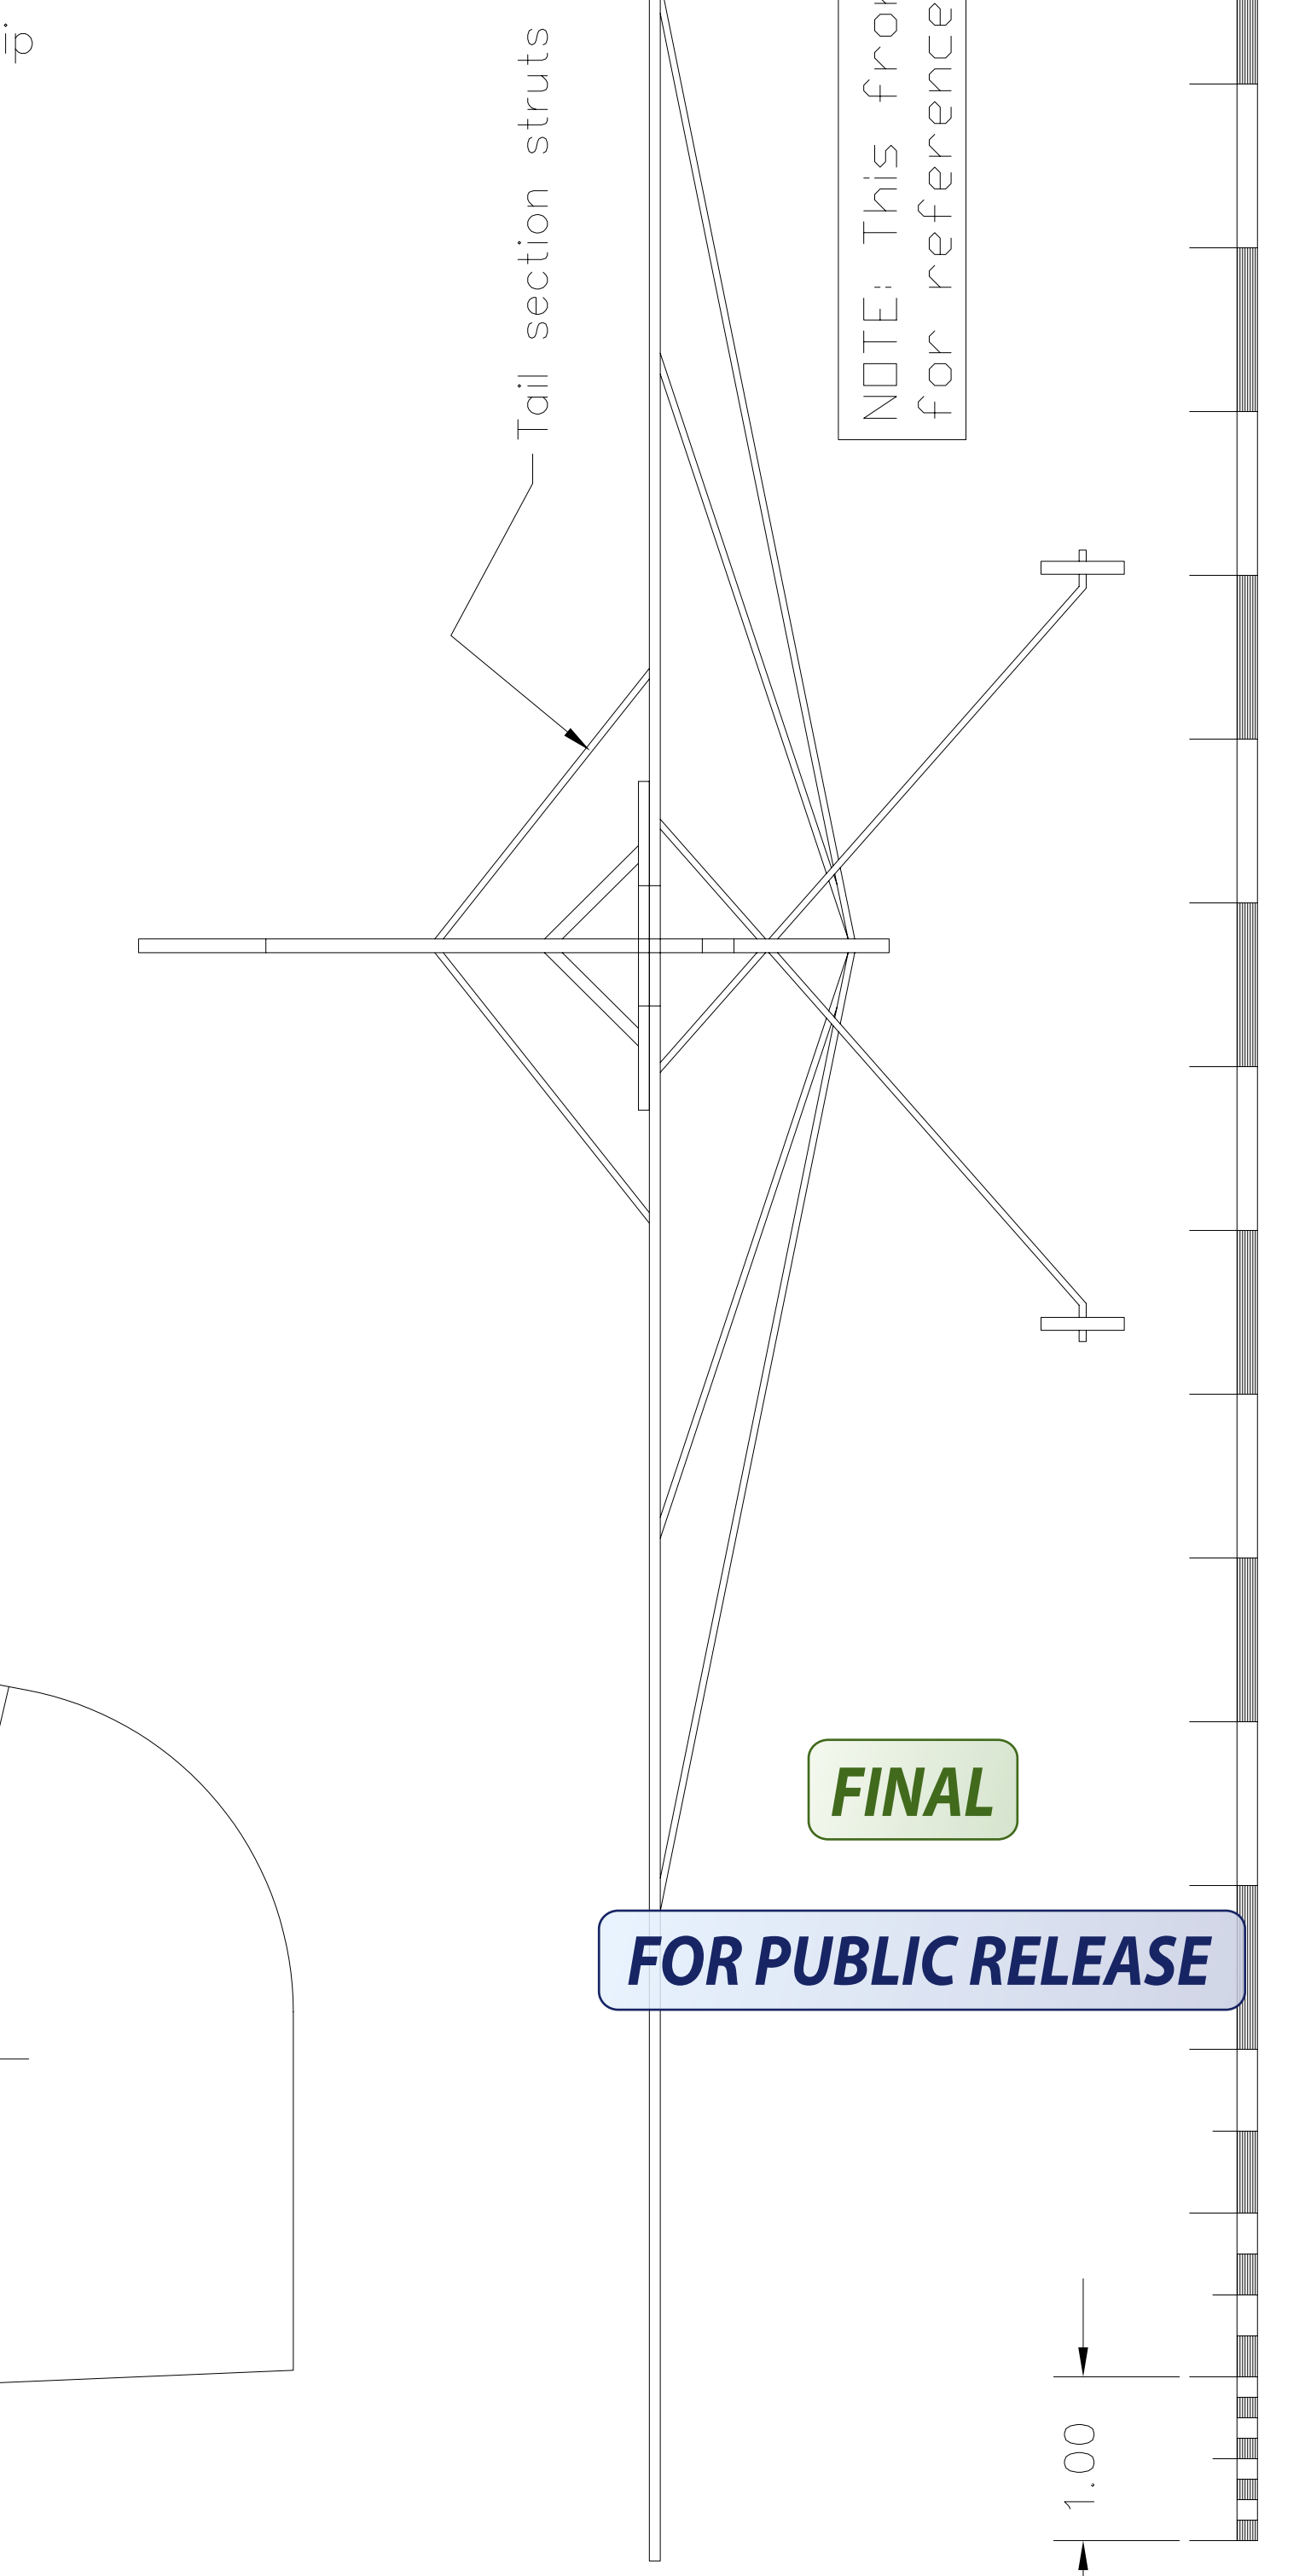
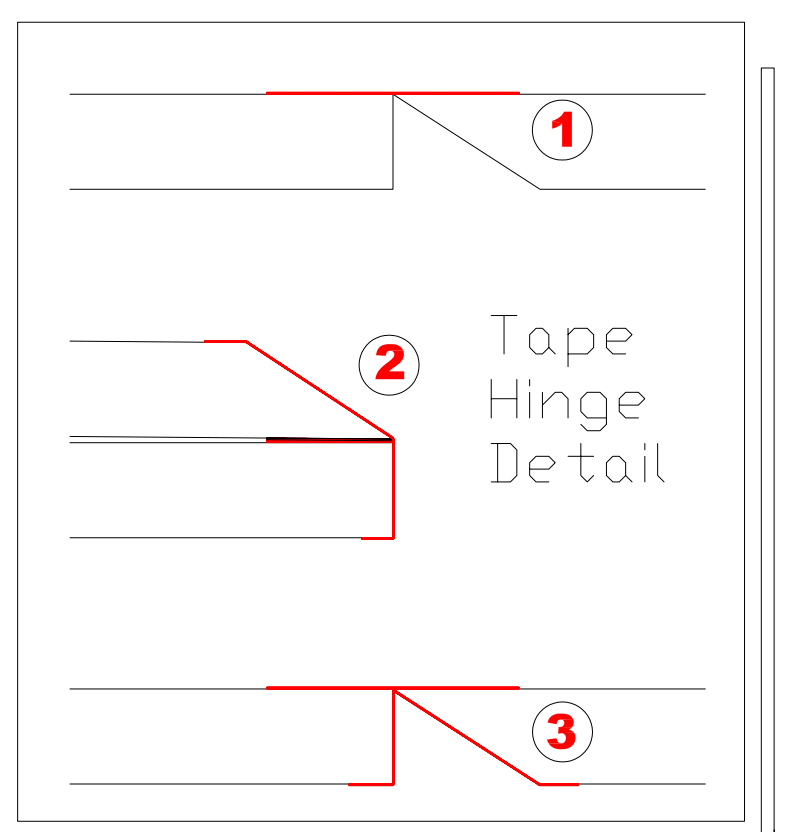
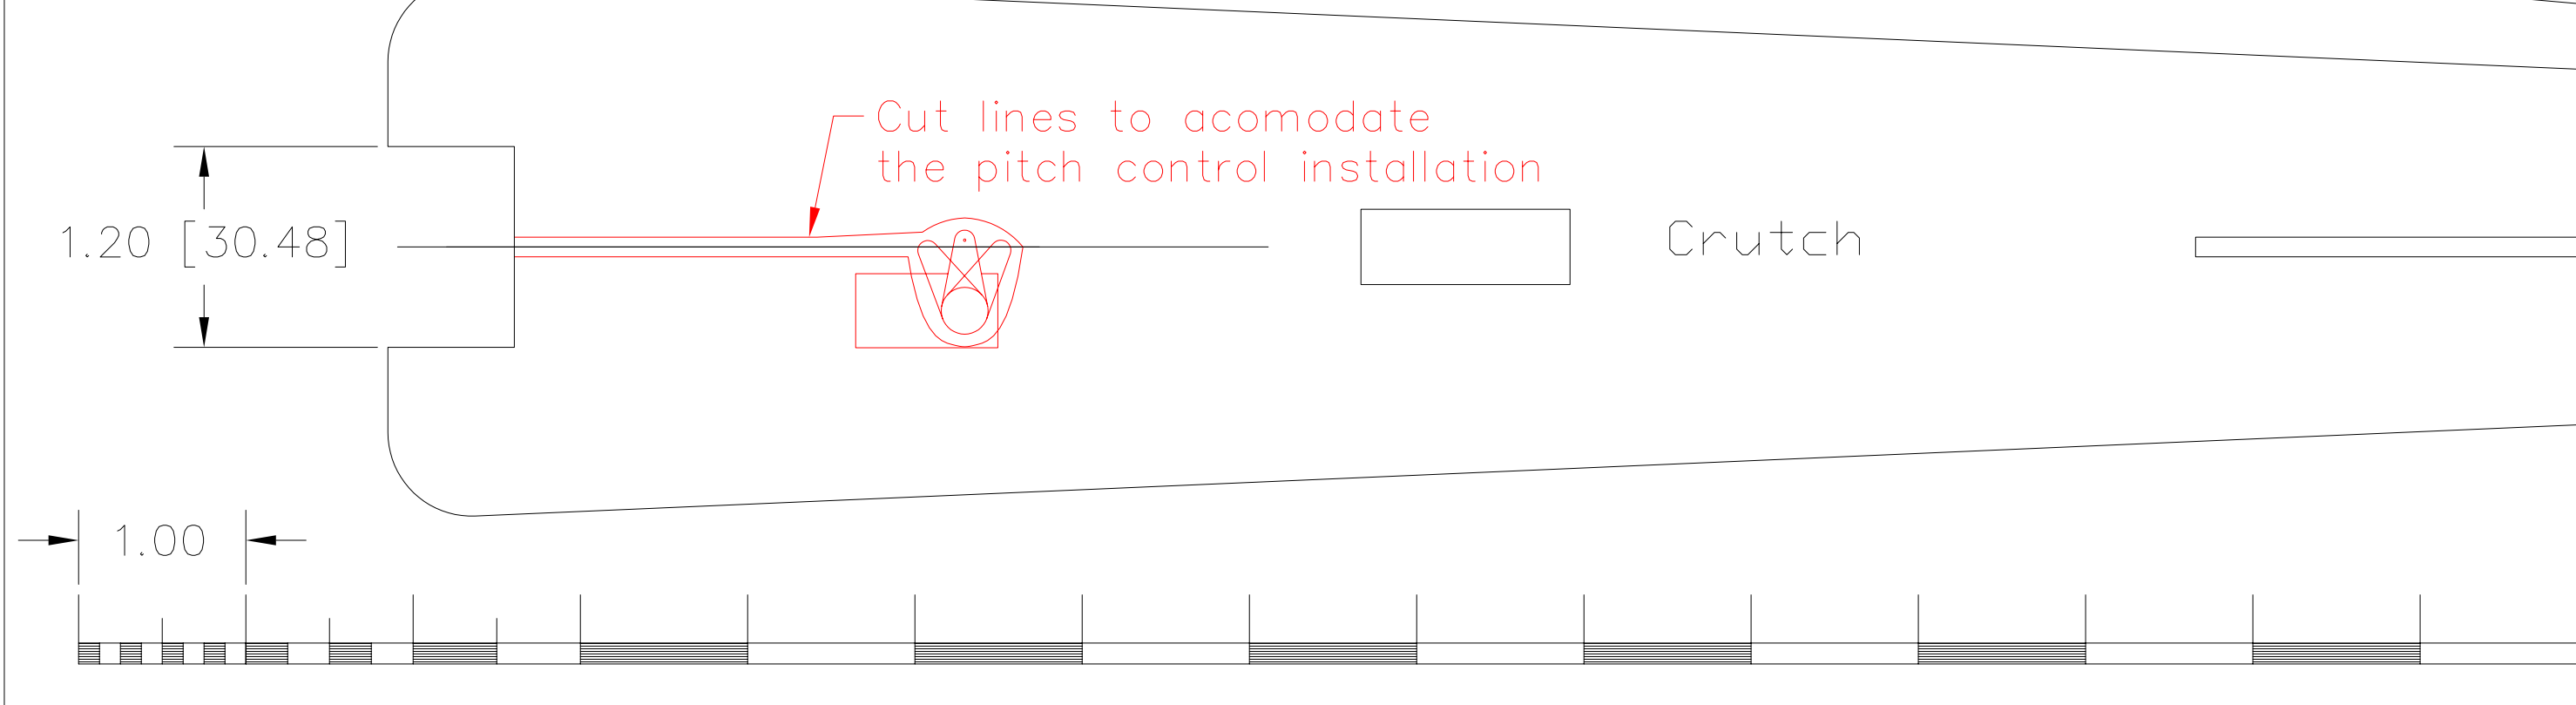


Firewall (1/8" light ply)

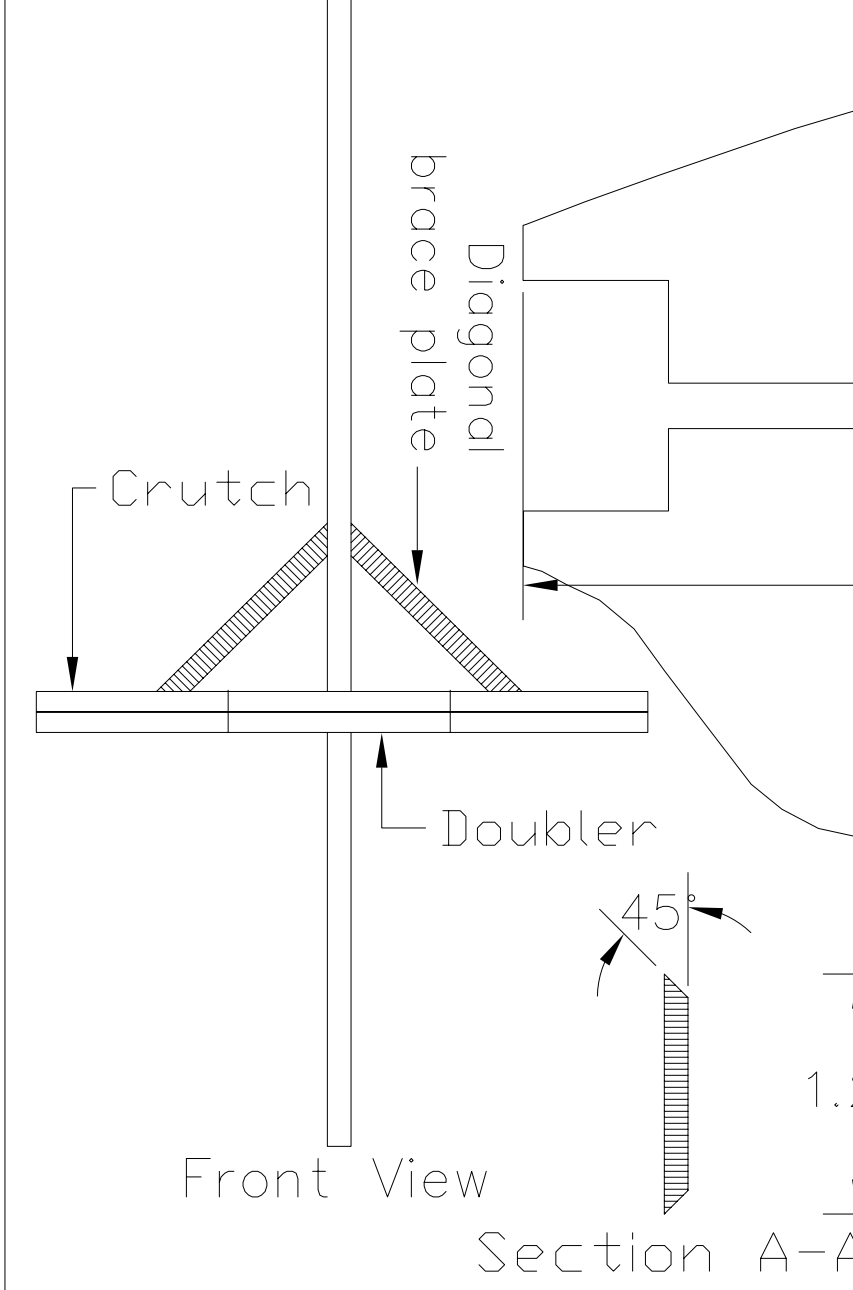

NOTE: This front view is for only for reference IT IS NOT 1:1 SCALE

FINAL

FOR PUBLIC RELEASE

NOTE
ALL ITEMS SHOWN IN RED ARE SHOWN ONLY FOR REVERSABLE PROPELLER INSTALLATION

PLUMA

Length (Largo)	32.28" [769 mm]
Wing area (Superficie)	248.99 sq. in. [1606.38 sq. cm]
Wing Span (Envergadura)	32.79" [832.94 mm]
Weight (Peso)	6.75 oz. [192.37 gm] [4.6 oz./sq. ft.]
Drawn by: AJR	
Date 11-16-2005 Rev. 4 (add 1" to the Fuselage and 15" to wing span)	